




BASEMENT FLOOR PLAN

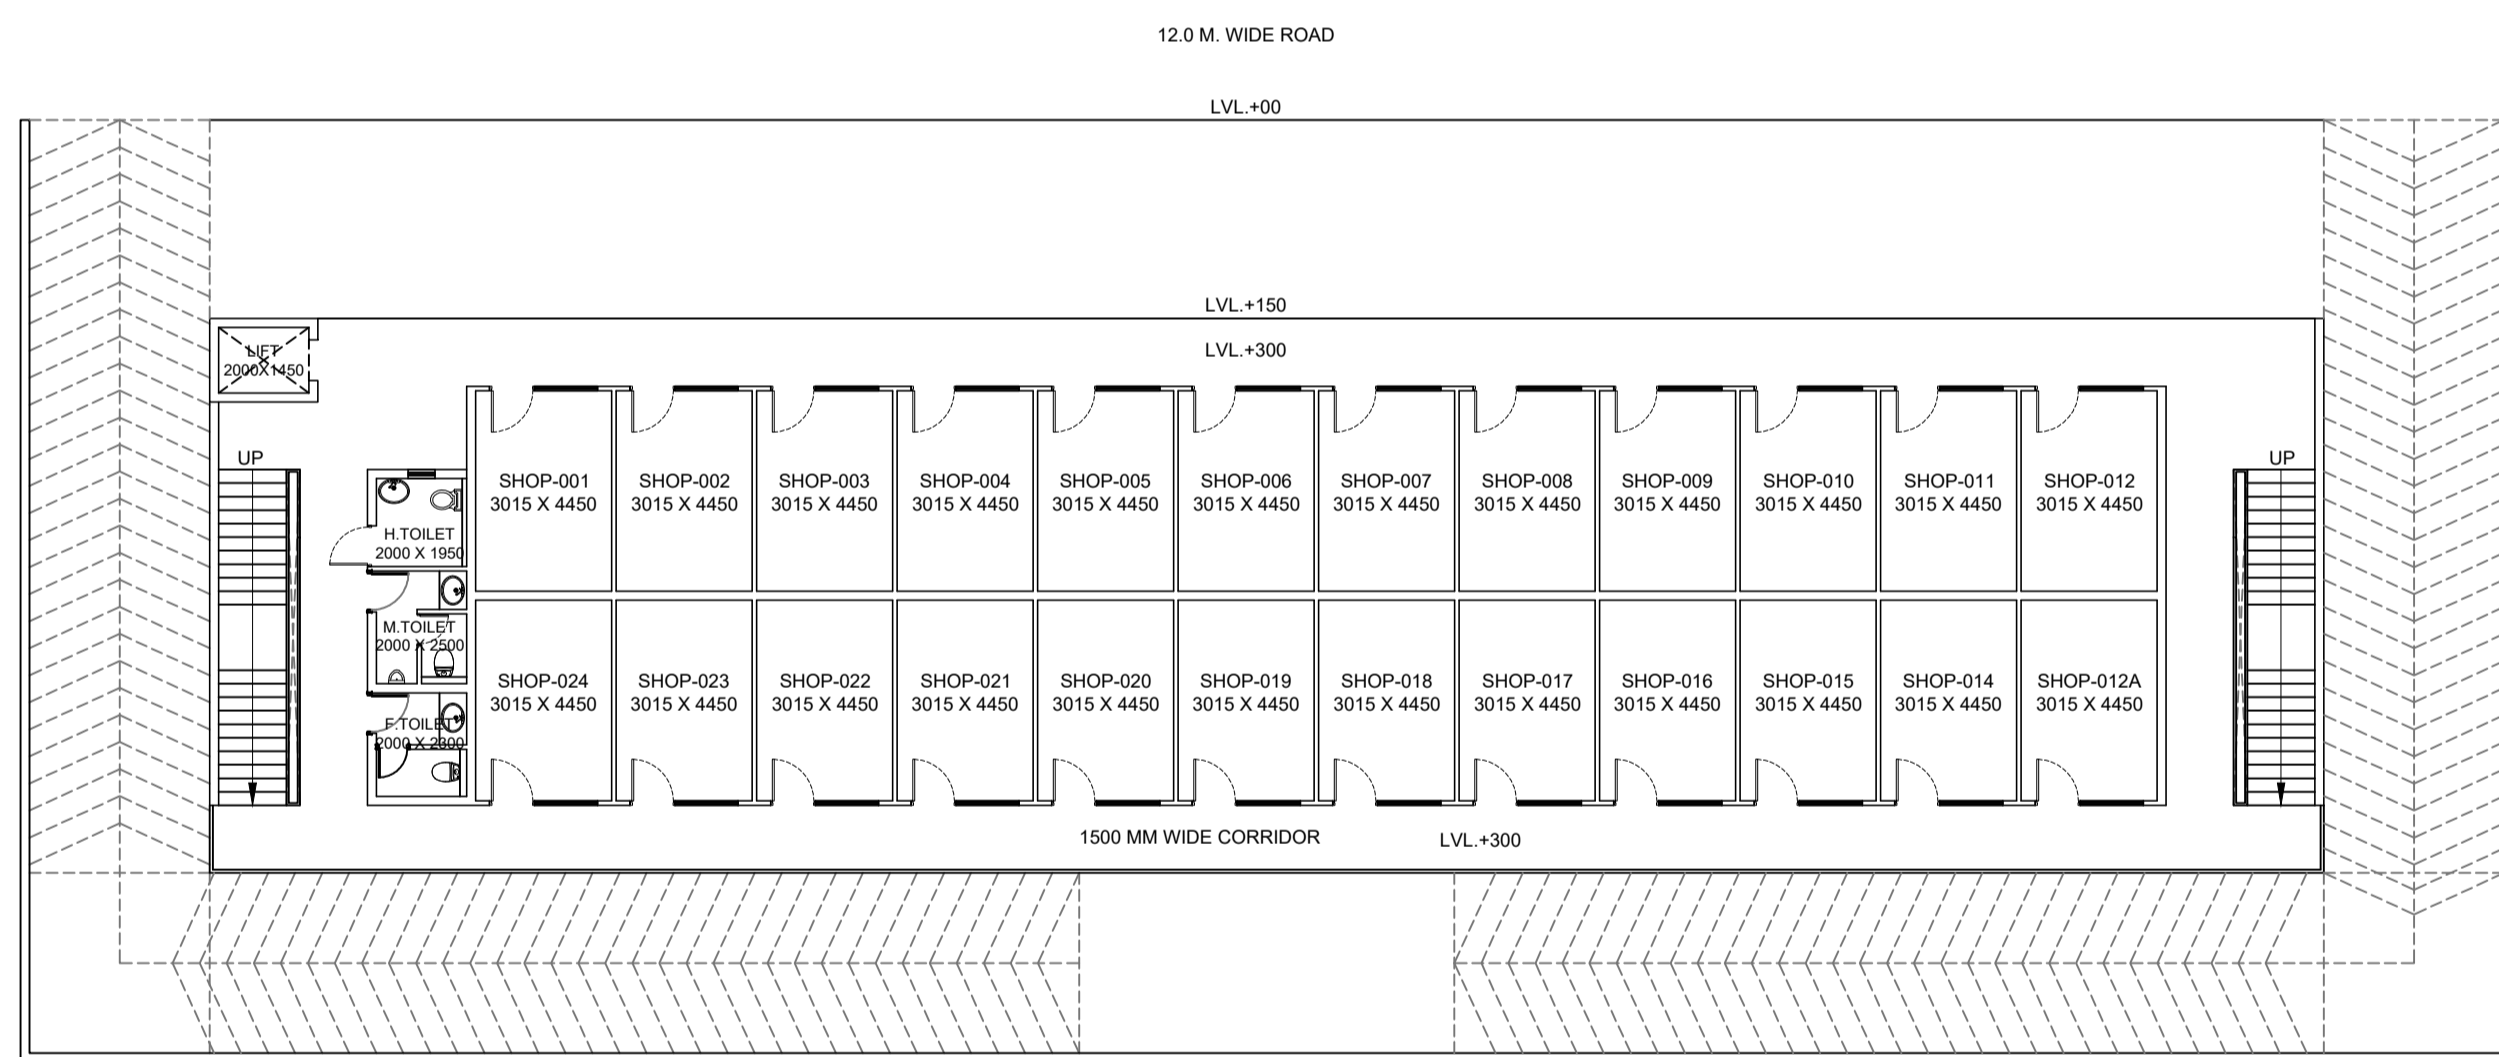


GROUND FLOOR PLAN

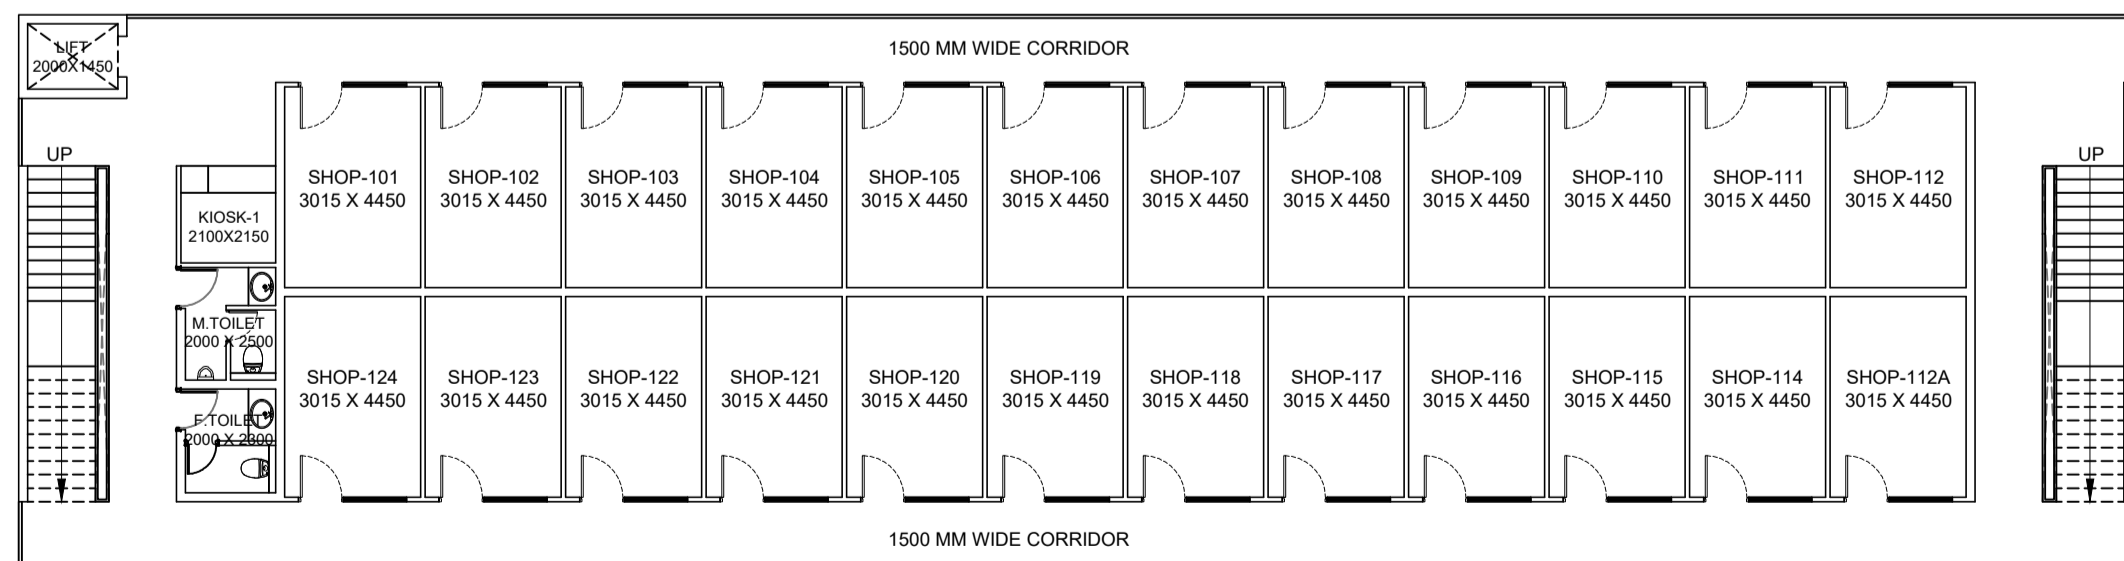


FIRST FLOOR PLAN

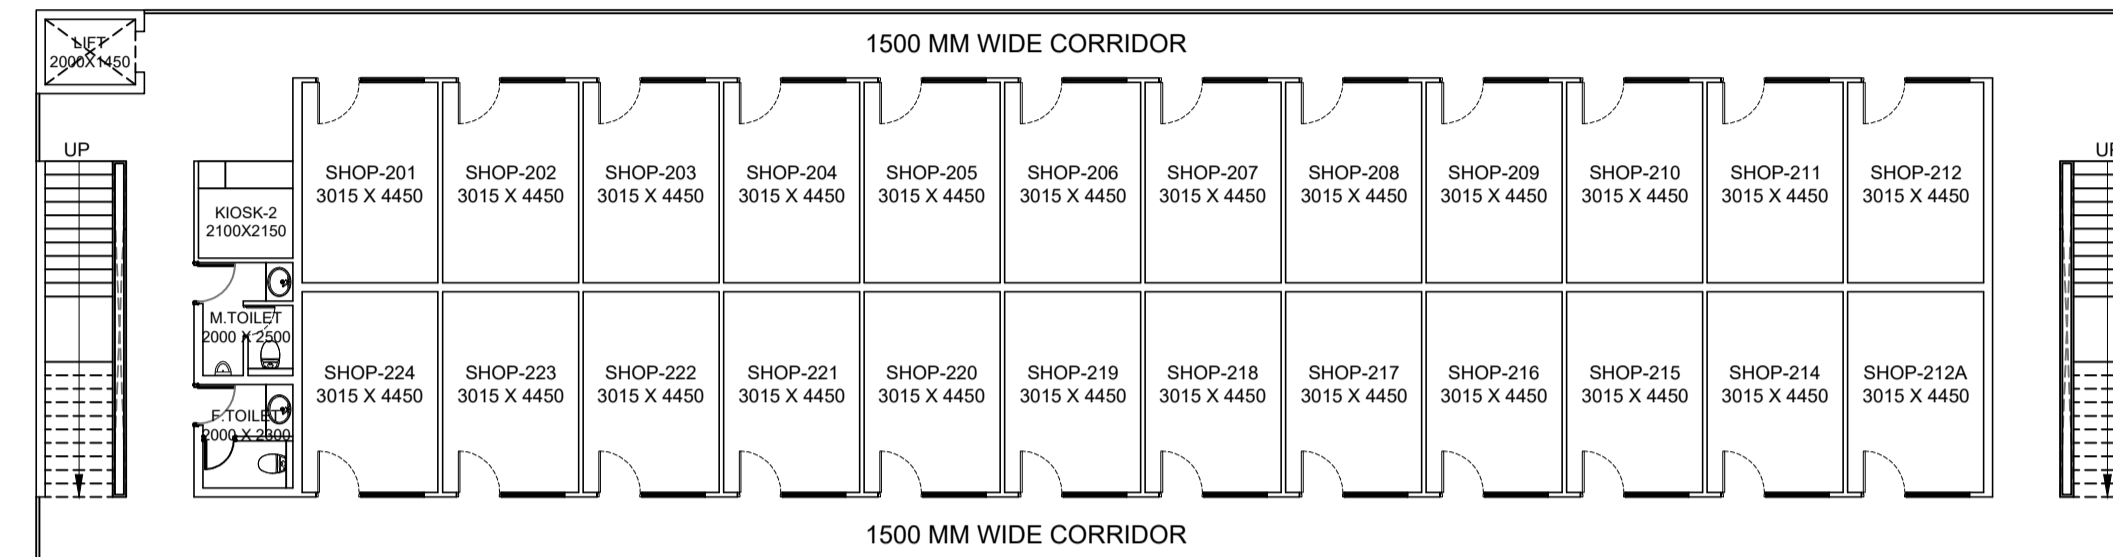


SECOND FLOOR PLAN

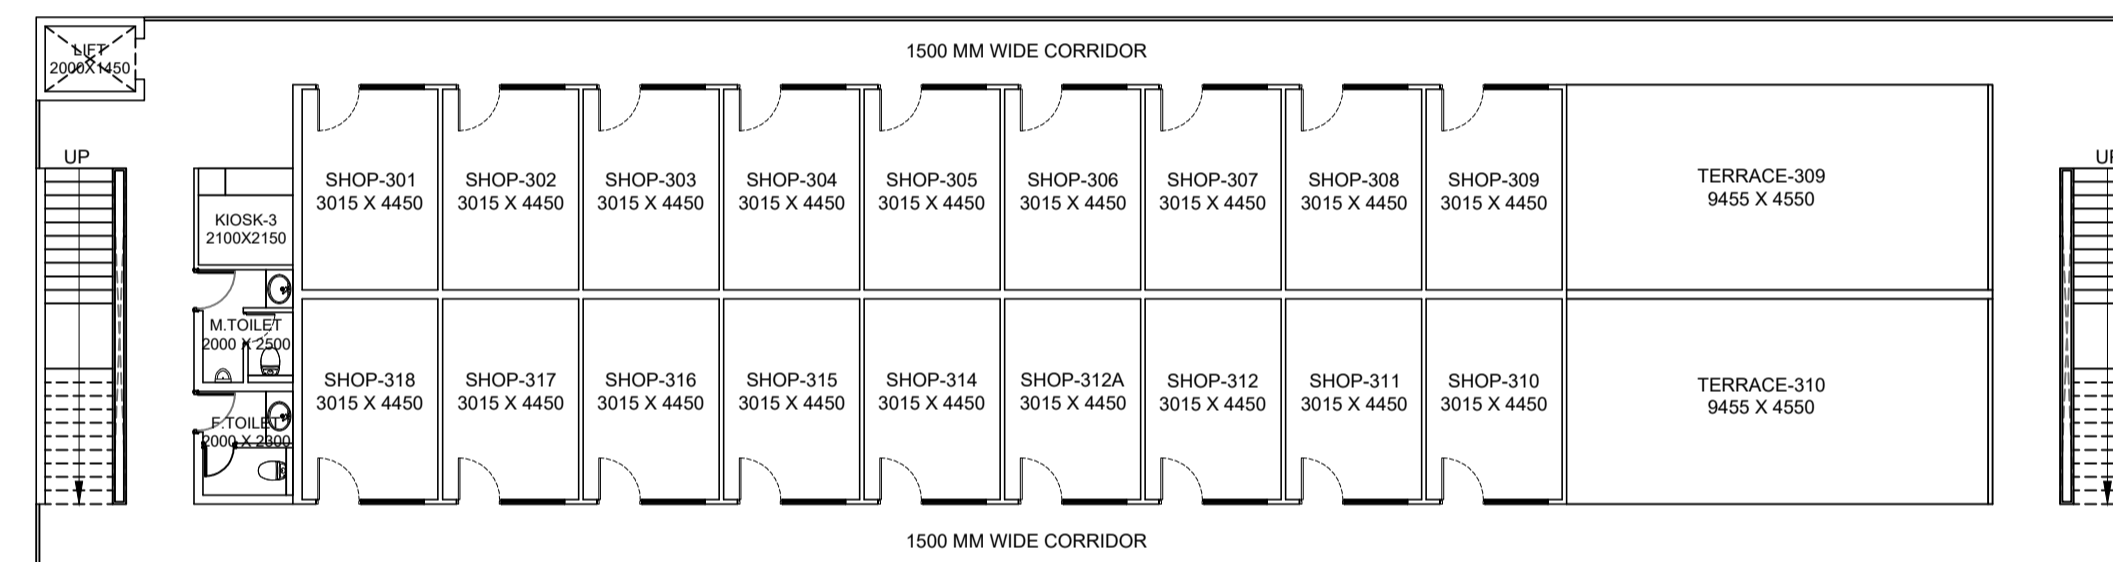

THIRD FLOOR PLAN

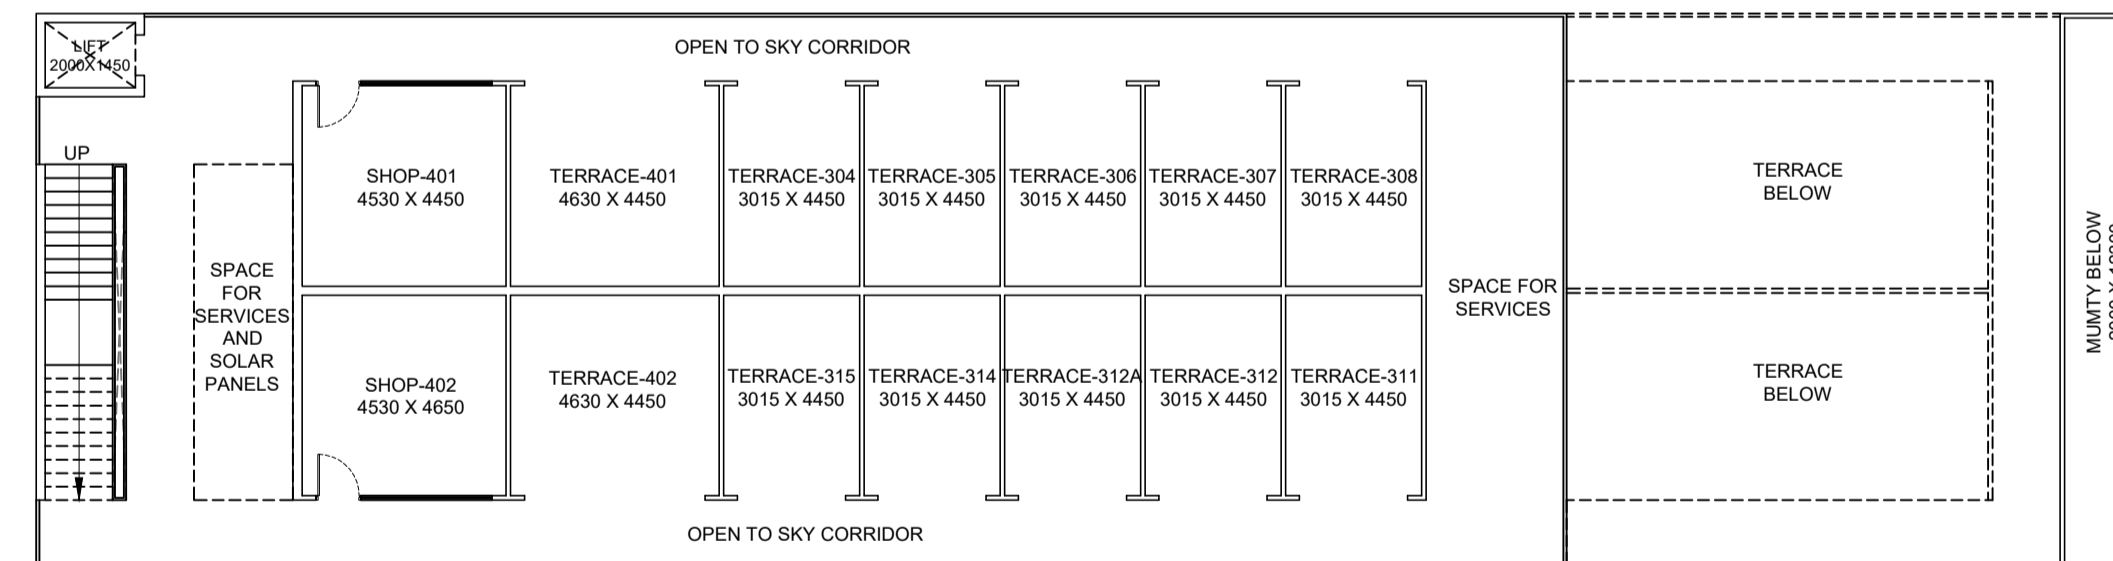

TERRACE FLOOR PLAN

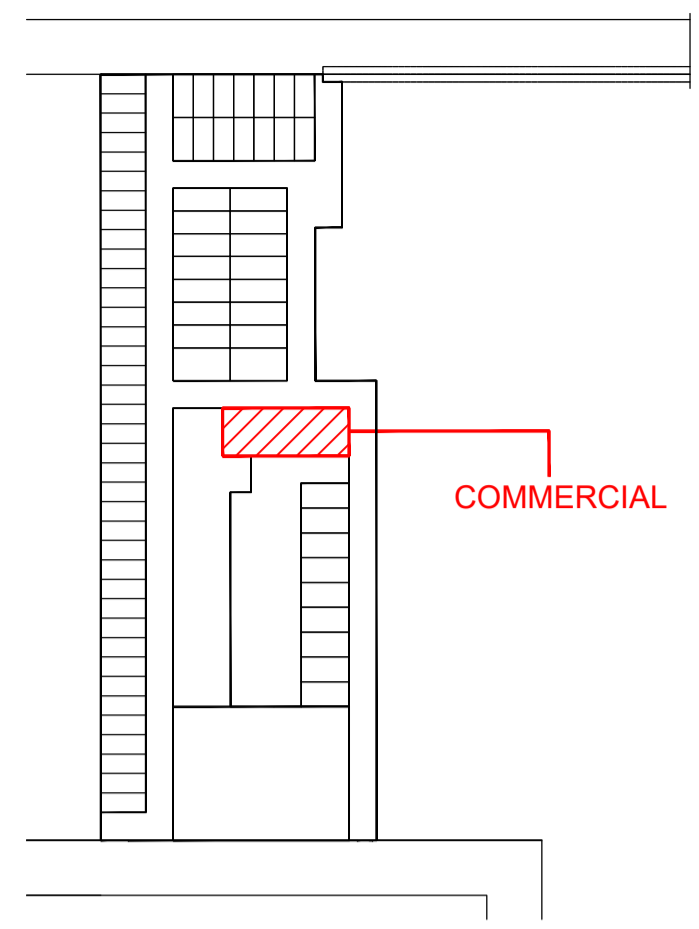

KEY PLAN

NOTE-

- 1) CUSTOMER PURCHASING GROUND FLOOR SHOP HAS TO MANDATORY BUY THE BASEMENT SHOP LYING BELOW THE GROUND FLOOR SHOP EXCEPT SHOP NO. 9 AND 10
- 2) CUSTOMER PURCHASING THIRD FLOOR SHOP HAS TO MANDATORY BUY THE TERRACE AREA JUST ABOVE THE THIRD FLOOR SHOP EXCEPT SHOP NO. 62,63 & 64

DOOR WINDOW SCHEDULE				
DOOR	WIDTH	LINTEL	SILL	LOCATION
DW	3600	2400	-	SHOP / STORE
DW1	2710	2400	-	SHOP / STORE
D1	900	2100	-	TOILET
D2	1050	2100	-	HANDICAPPED TOILET

CLIENT:	NEXT GENERATION PROJECTS PVT. LTD.	<input type="checkbox"/>
	W4D , 204/5 , Keshav Kunj , Cariappa Marg , Western Avenue , Sainik Farms , New Delhi-110062.	
STRUCTURAL CONSULTANT:	BUILD TECH STUDIOS	<input type="checkbox"/>
	93 C , Sector 51-A , Chandigarh- 160022	
MEP CONSULTANT:	SONI CONSULTANTS	<input type="checkbox"/>
	B2A/139 , Janakpuri , New Delhi-110058	

NEXT GENERATION PROJECTS PVT. LTD.

AUTHORIZED SIGNATORY

ARCHITECT SIGNATURE

PROJECT TITLE:
PROPOSED LAYOUT PLAN OF COMMERCIAL UNDER NILP OVER AN AREA MEASURING 10.01875 ACRES (LICENCE NO. 144 OF 2022 DATED - 27.09.2022) AT VILLAGE - HARSARU , SECTOR - 88A, GURUGRAM BEING DEVELOPED BY M/S NEXT GENERATION PROJECTS PVT. LTD.

DRAWING TITLE:
88-A COMMERCIAL (PLANS)

DRAWING NO. :
 COMMERCIAL-00C1

DATE:	29-03-2024	JOB NO. :	01
SCALE:	1:150	REVISION NO.	
DRAWN:			
CHKD. BY:			
APRVD. BY:			

88-A COMMERCIAL

